


NOTE:
 INSTALL CLEANOUTS EVERY 100 FEET INTERVALS. CLEAN
 OUT SERVICE TIES SHALL BE RECORDED WITH CITY
 PROPERTY RECORDS AND UTILITY AS BUILT RECORDS.

INSTALL METER BOX AND COVER (FORD A-1) OR APPROVED
 EQUAL OVER ALL PVC CLEANOUTS LOCATED IN PAVED
 DRIVEWAYS AND/OR PARKING AREAS.

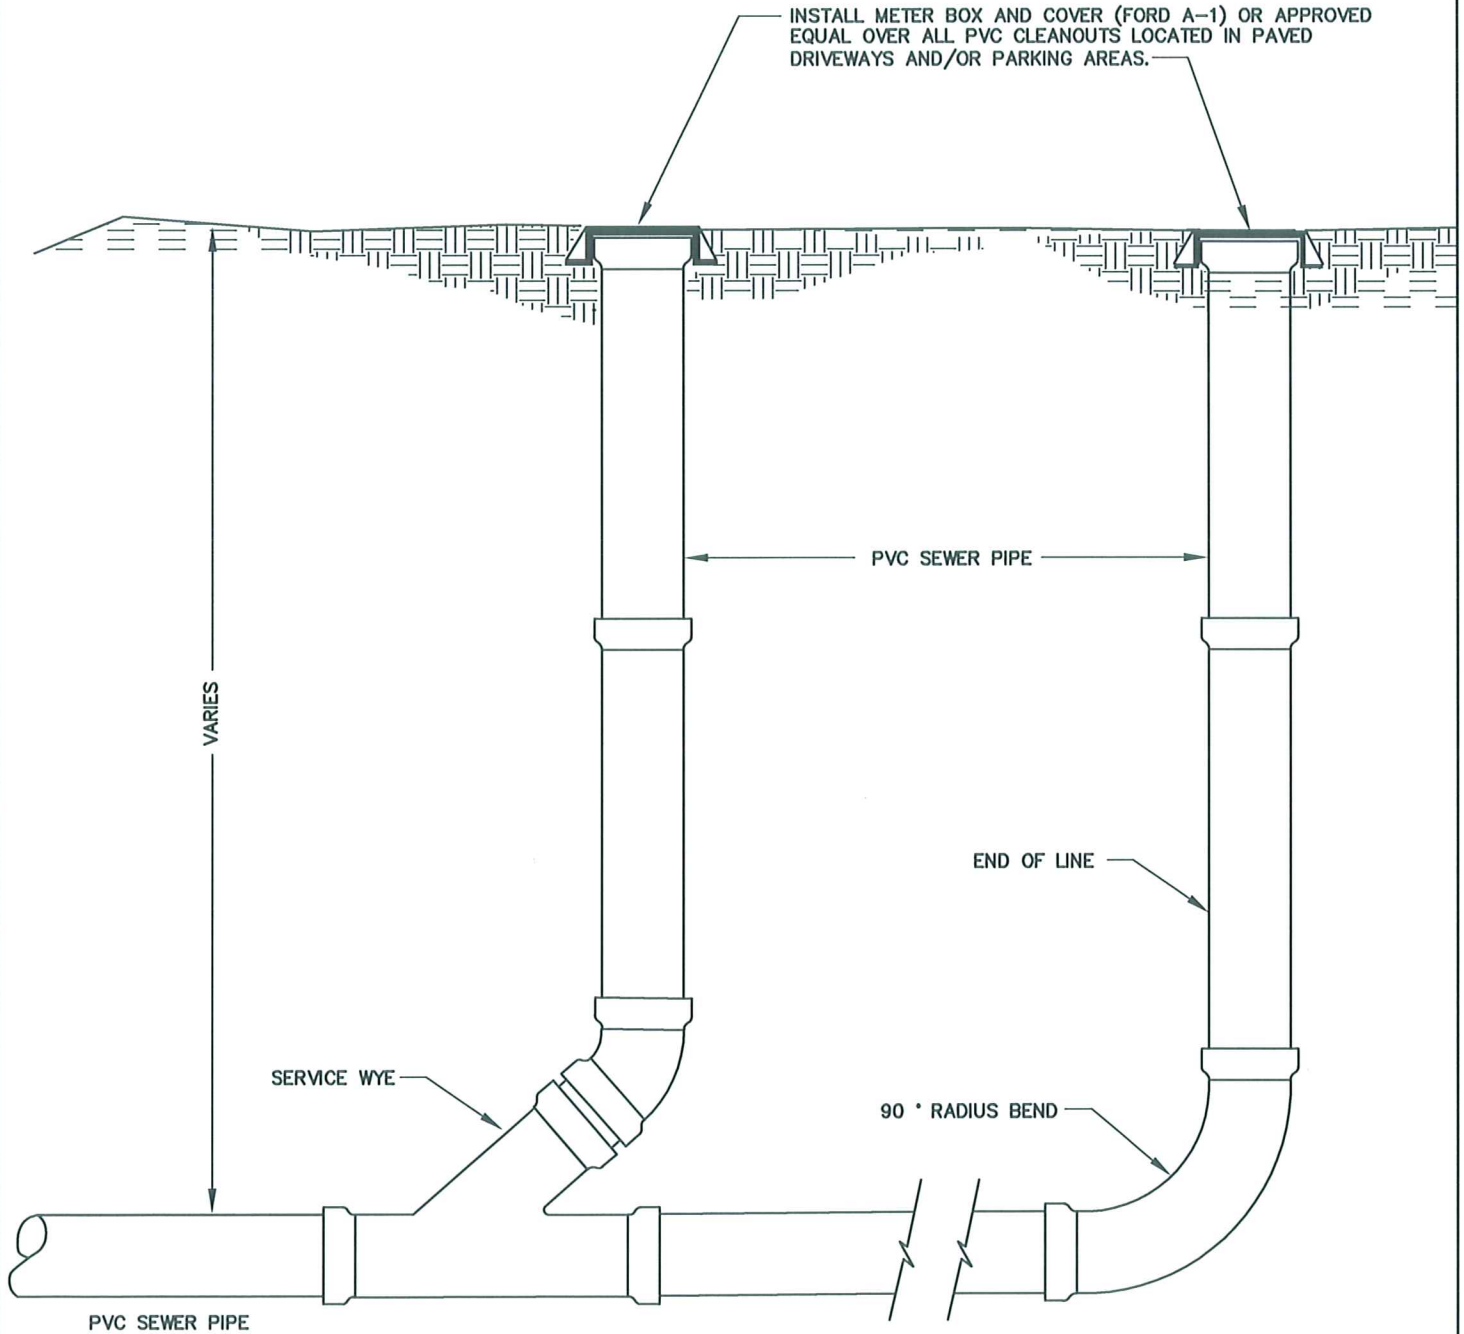

CITY OF EDINA
 ENGINEERING
 & PUBLIC
 WORKS
 DEPTS.

SEWER SERVICE CLEANOUT

Wayne Hout
 APPROVED: CITY ENGINEER

REVISED:
 04-09

STANDARD
 PLATE
 305